



PLAN DE INCADRARE IN ZONA SCARA 1 : 2000

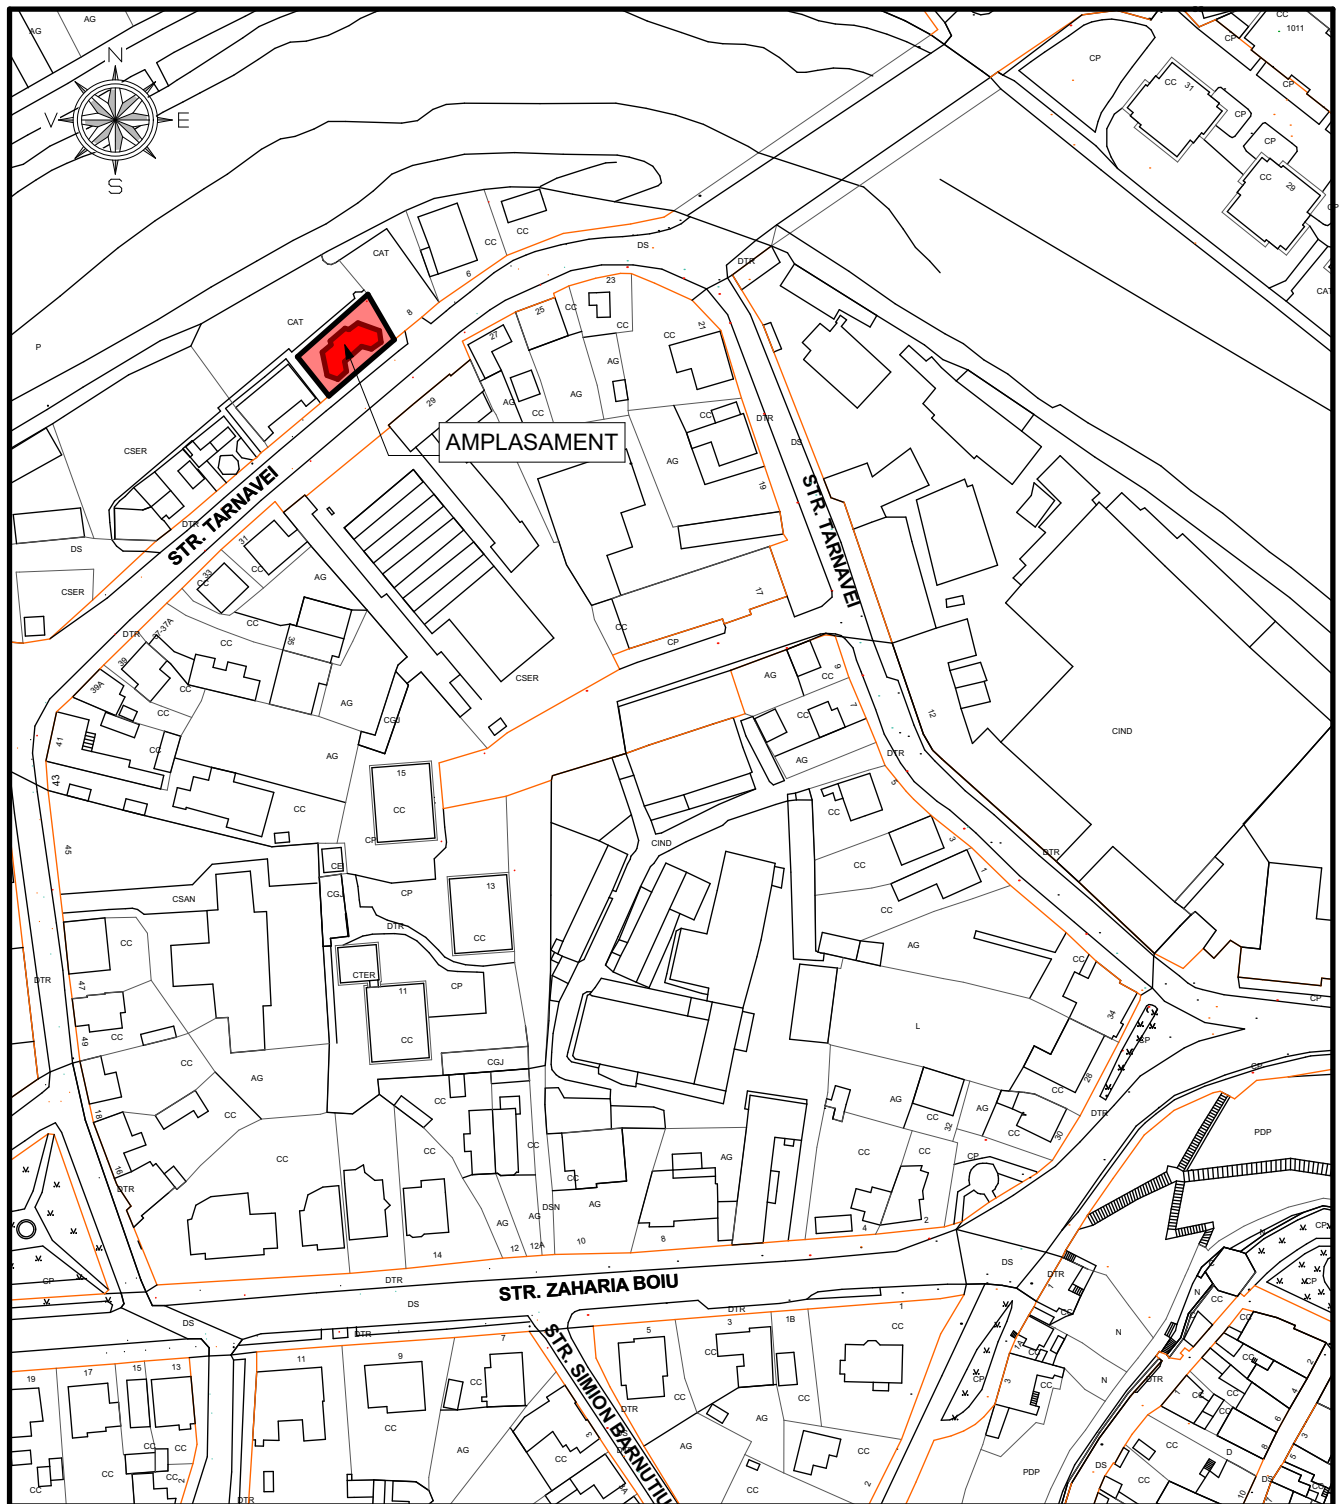

VERIFICATOR / EXPERT	NUME	SEMNAURA	CERINTA	REFERAT / EXPERTIZA NR. / DATA	
 SC VELIMAR ARCHITECT SRL Str. Anton Pann 18 - Sighisoara CUI RO 1226465 ORG 26 134 1991 tel.: 0744593016 velicu_ioan@yahoo.com	CONSTRUIRE CLADIRE SPATII COMERCIALE SI BIROURI P+1E+M			Numar proiect: 52/2017	
	PLAN DE INCADRARE IN ZONA			SPECIALITATE Faza: P.U.Z.	
	SEMNAURA		SCARA	BENEFICIAR:	
SEF PROIECT	Arh. Ioan Velicu	1 : 2000	ANGHEL COSMIN si FARKAS SZILARD mun. Sighisoara, str. Tarnavei, nr. 8A, jud. Mures		U-01
PROIECTAT	Arh. Ioan Velicu	noiembrie 2017			Revizuit
DESENAT	Arh. Ioan Velicu				0