


# PLAN DE SITUATIE

Sistem de proiectie: STEREO 70  
Sistem de referinta cote: Marea Neagra 1975  
Scara: 1:1000

Judetul:	Mures	Numele si prenumele proprietarilor	Vlad Viorel si sotia Dorina, Petras Denisa Daniela si Sotul Petras Eugen, Popoviciu Ioan si sotia Popoviciu Elena, Coldea George si sotia Toth Monika
UAT	Sighisoara	Adresa imobilului:	Intravilan localitatea Sighisoara jud. Mures
Cod SIRUTA		CF	51344 nr. cad 572/4/2/8

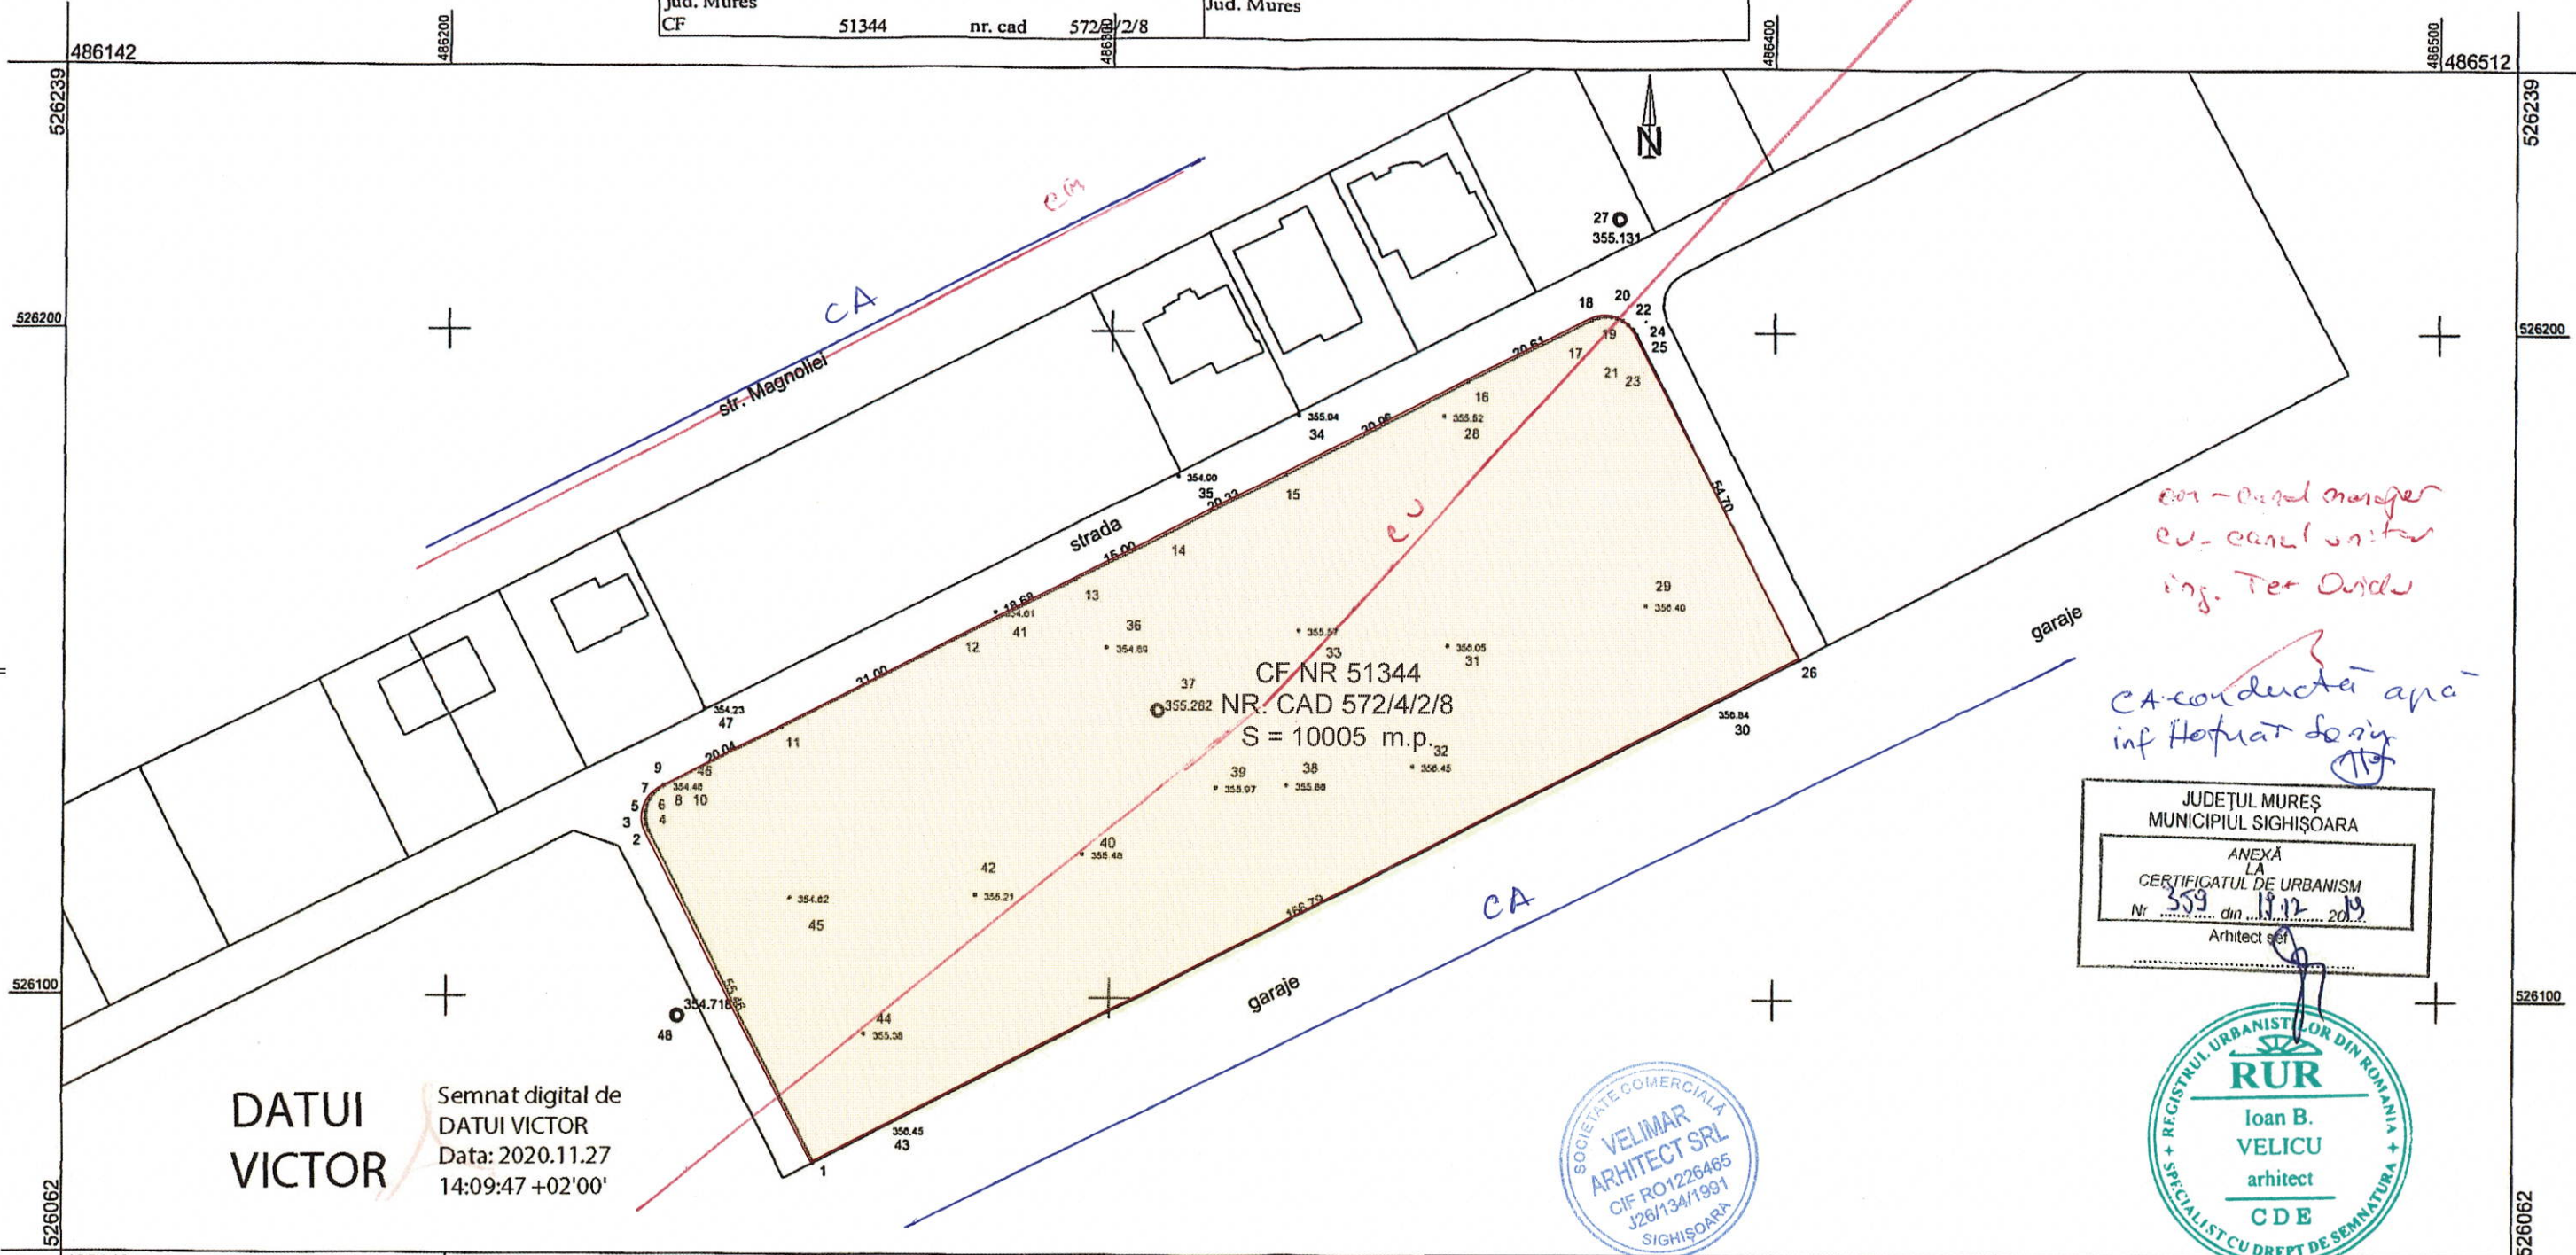

ca - canal manager  
eu - canal unitar  
ing. Ter Ordu

ca - conducta apa  
inf. Hefmat de sig.

JUDETUL MURES  
MUNICIPIUL SIGHISOARA  
ANEXA LA  
CERTIFICATUL DE URBANISM  
Nr. 359 din 19.12.2019  
Arhitect sef



**DATUI VICTOR**  
Semnat digital de DATUI VICTOR  
Data: 2020.11.27  
14:09:47 +02'00'

Vizat	Executant:	Beneficiar	PLANSĂ
O.C.P.I. Mures	Datui Victor	Vlad Viorel si sotia Vlad Dorina, Petras Denisa Daniela si sotul Petras Eugen, Popoviciu Ioan si sotia Popoviciu Elena, Coldea George si sotia Toth Monika	A3
Mihai Serban	Scara 1:1000	Plan de situatie intocmit in vederea obtinerii PUZ construire locuinte individuale	
Semnat digital de Mihai Serban Data: 2020.12.10 11:33:34 +02'00'	Data		

VERIFICATOR / EXPERT	NUME	SEMNTURA	CERINTA	REFERAT / EXPERTIZA NR. / DATA
				486512
<b>CONSTRUIRE LOCUINTE INDIVIDUALE</b>				
ARHITECTURA	REZISTENTA	SANITARE	TERMICE VENTILATII	ELECTRICE
<b>SITUATIA EXISTENTA</b>				
SEMNTURA	SCARA	BENEFICIAR:		Numar proiect:
	1:1000	VLAD VIOREL si DORINA, PETRAS EUGEN si DENISA DANIELA, POPOVICIU IOAN si ELENA, COLDEA GEORGE si TOTH MONIKA		85/2019
	DECEMBRIE 2019			SPECIALITATE
				Faza:
				P.U.Z.
				Nr. plansa:
				U - 02
				Revizuit
				0