




AMPLASAMENT

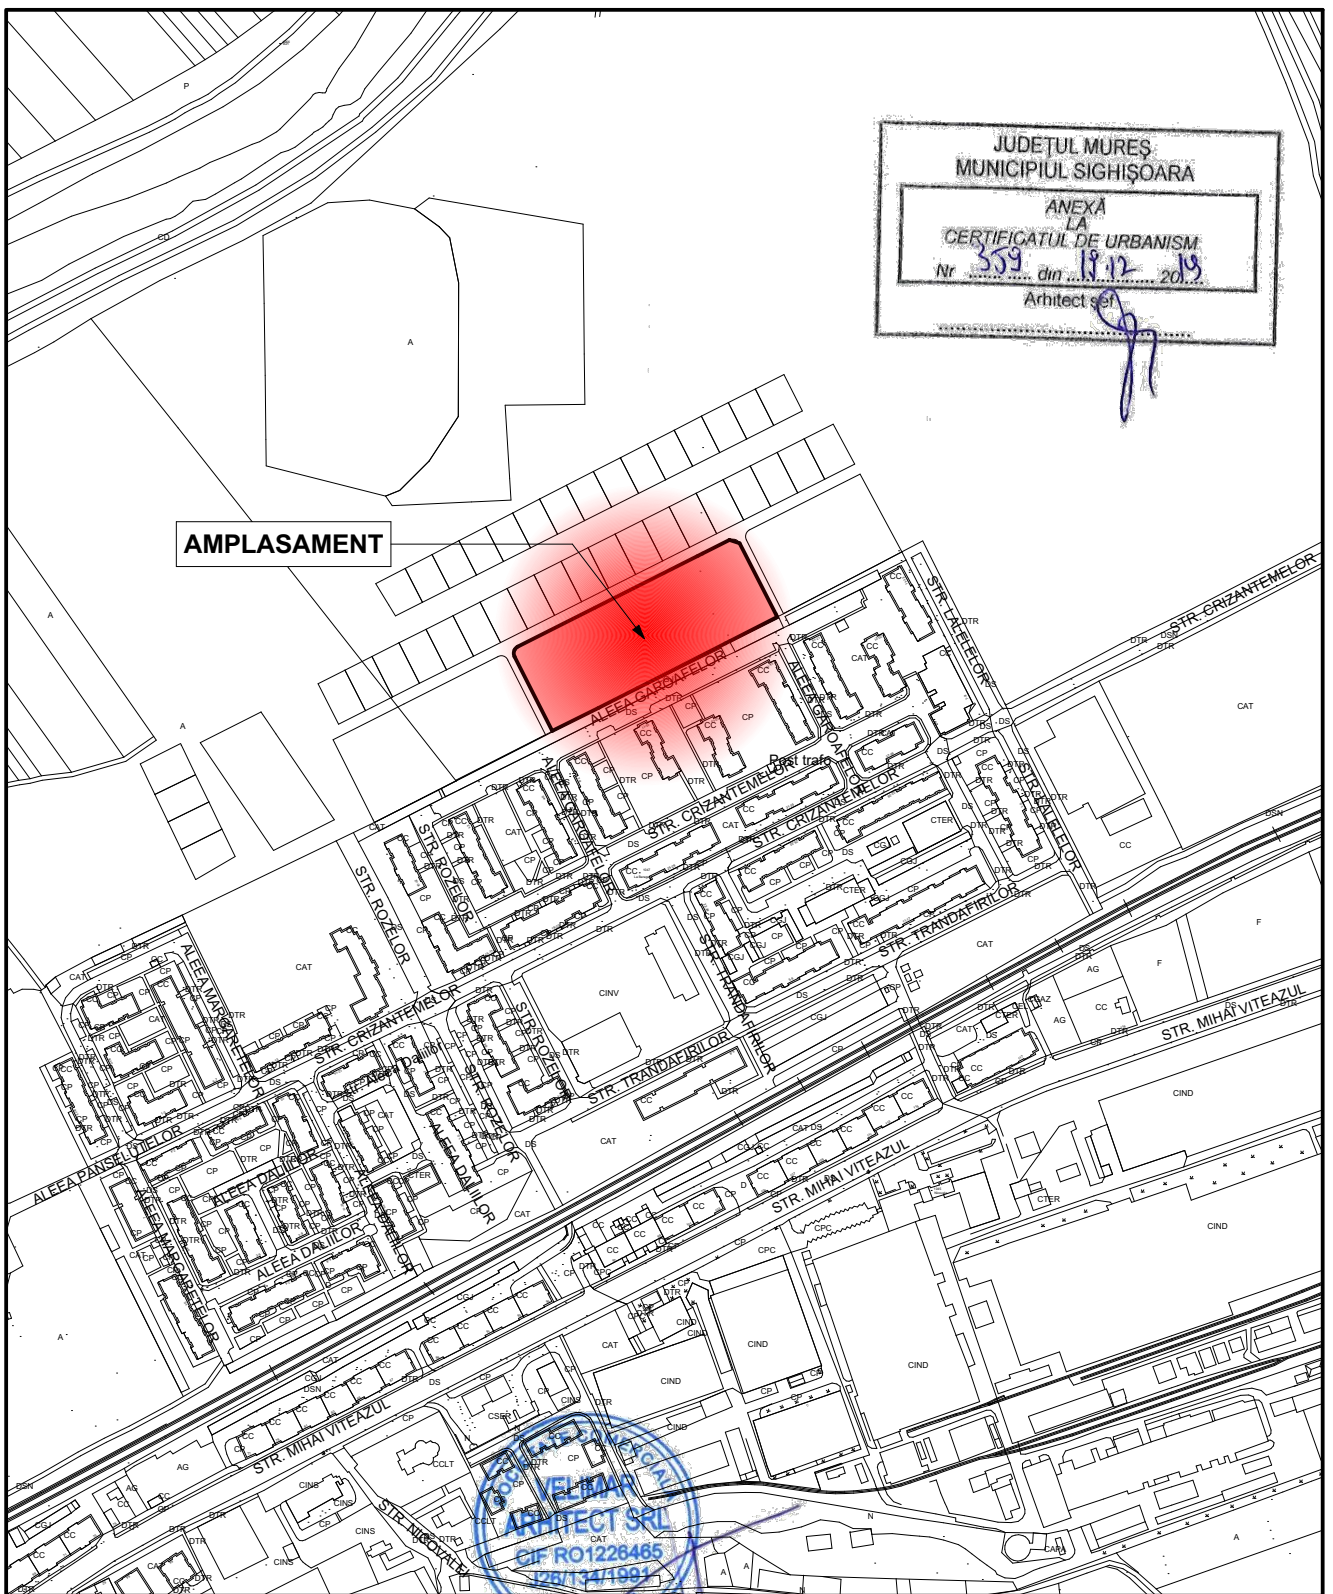

PLAN DE INCADRARE IN ZONA SCARA 1:5000

VERIFICATOR / EXPERT	NUME	SEMNTURA	CERINTA	REFERAT / EXPERTIZA NR. / DATA
	SC VELIMAR ARHITECT SRL Str. Anton Pann 18 - Sighisoara CUI RO 1226465 ORG 26 134 1991 tel.: 0744593016 velicu_ioan@yahoo.com	CONSTRUIRE LOCUINTE INDIVIDUALE		Numar proiect: 85/2019
		PLAN DE INCADRARE IN ZONA		
SEF PROIECT	Arh. Ioan Velicu		SCARA 1: 5000	Nr.plansa: U - 01
PROIECTAT	Arh. Ioan Velicu		DECEMBRIE 2019	Beneficiar: VLAD VIOREL si DORINA, PETRAS EUGEN si DENISA DANIELA, POPOVICIU IOAN si ELENA, COLDEA GEORGE si TOTH MONIKA
DESENAT	Arh. Ioan Velicu			